


CONCEPT PLAN ONLY

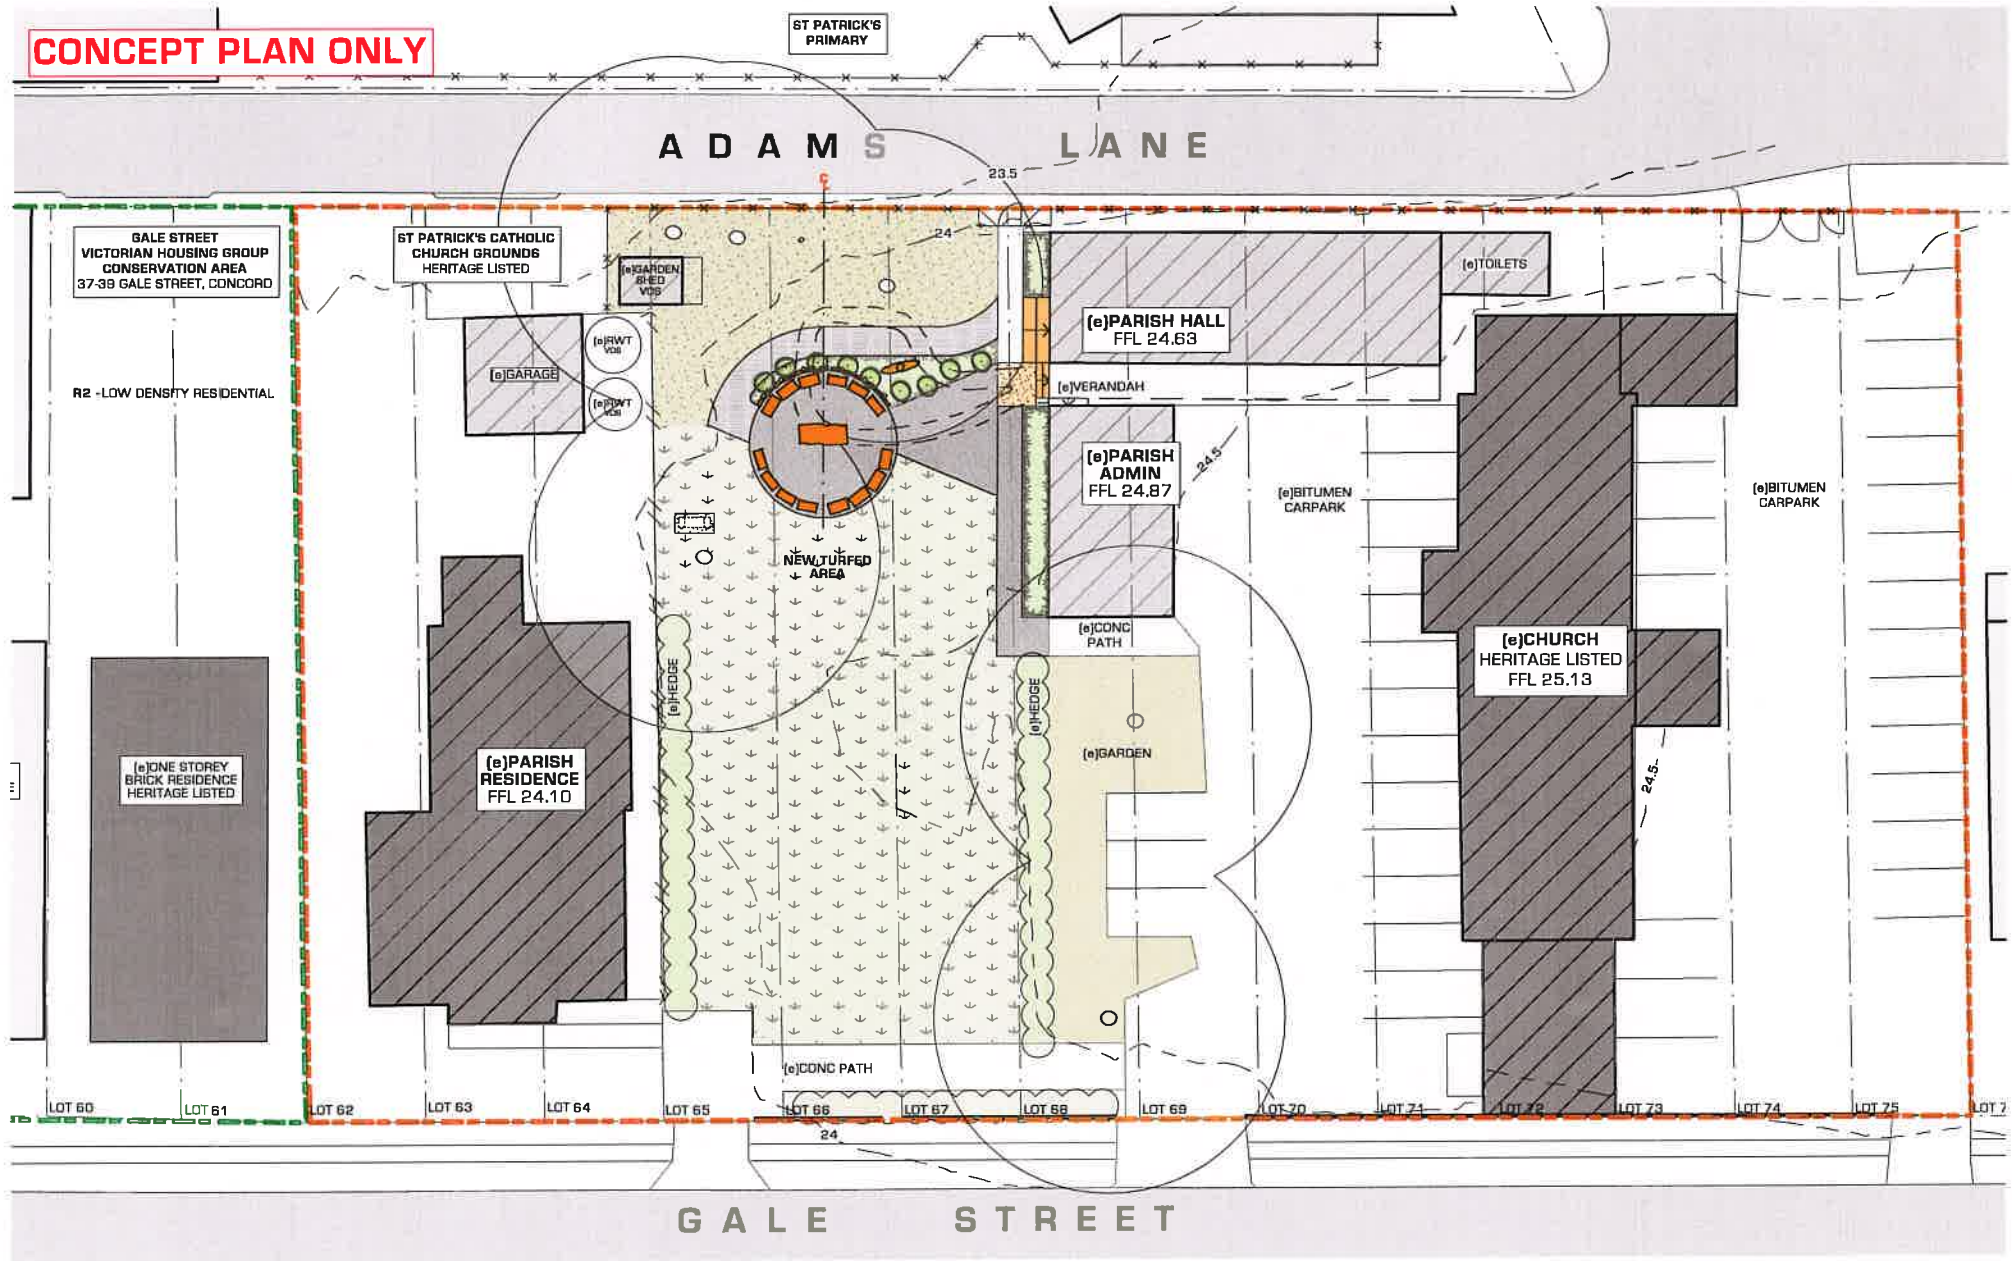

**ST PATRICK'S CATHOLIC
PARISH GREEN -
LANDSCAPING**

33 Gale Street MORTLAKE NSW




JANE O'HANLON <small>CHANGELIFE PTY LTD, DIRECTOR S.A. REGISTRATION NO. 395</small>		DRAWN BY: EW CHECKED BY: TDH	SCALE: 1:250 @ A3 DRAWING NUMBER: CD100 ISSUE: E
11.08.20 ISSUE TO CLIENT 09.06.20 ISSUE TO CLIENT 04.08.20 ISSUE TO CLIENT 12.03.20 ISSUE TO CLIENT 29.04.20 ISSUE TO CLIENT DATE REVISION	JOB NUMBER: 1017	DATE REVISION	EMMETT DESIGN

**SITE
OVERALL SITE PLAN**

CONCEPT PLAN ONLY

A D A M S L A N E

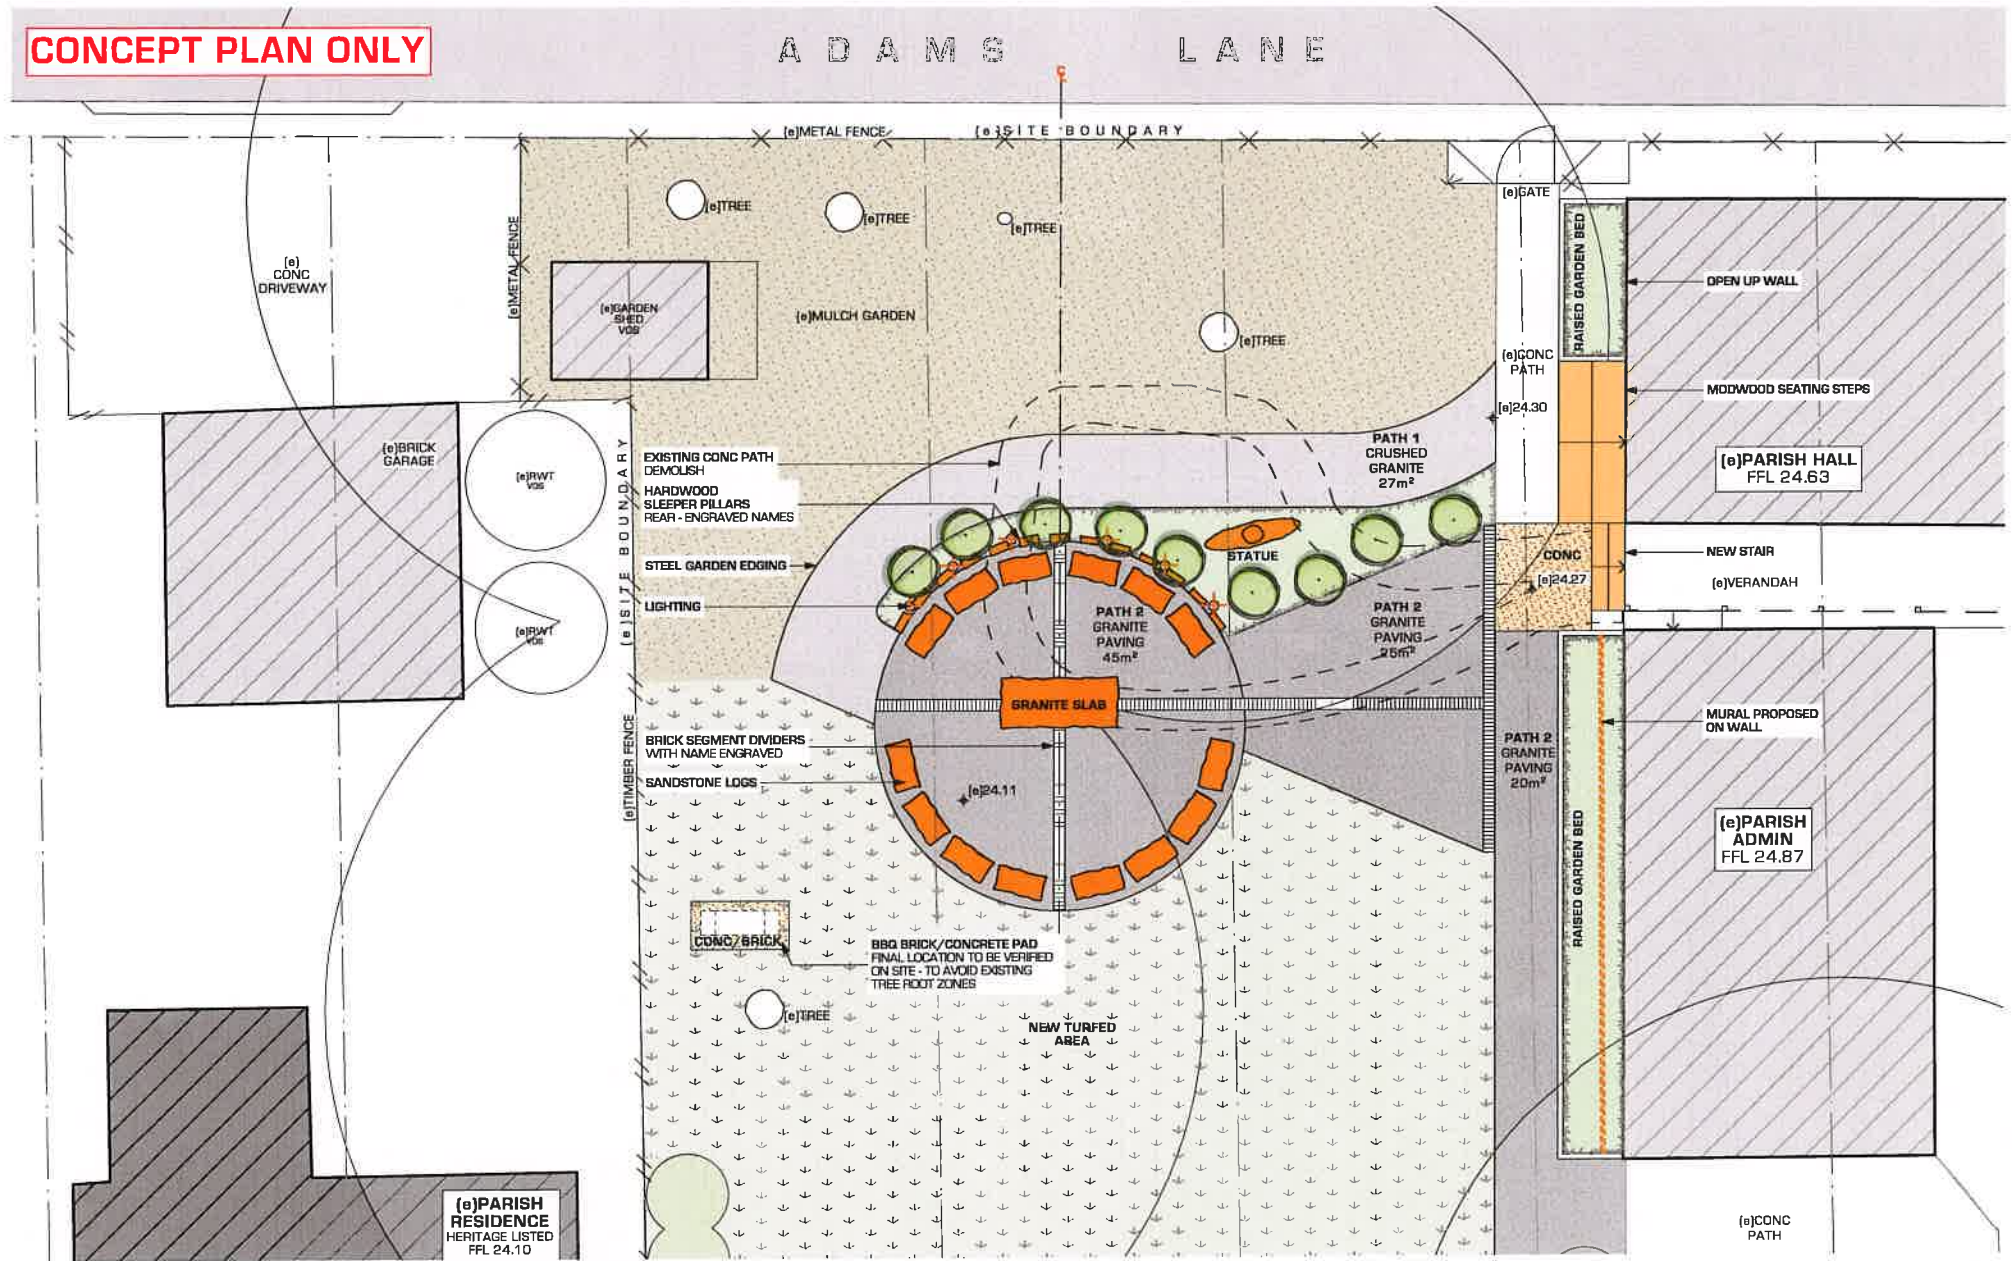

**ST PATRICK'S CATHOLIC
PARISH GREEN -
LANDSCAPING**

33 Gale Street MORTLAKE NSW

**SITE
LANDSCAPE SITE PLAN**



JANE O'HANLON <small>CHIEF LANDSCAPE ARCHITECT</small>		DRAWN BY: EW CHECKED BY: TDH	SCALE: 1:100
11.06.20 ISSUE TO CLIENT 04.08.20 ISSUE TO CLIENT 12.05.20 ISSUE TO CLIENT 27.04.20 ISSUE TO CLIENT DATE: REVISION	JOB NUMBER: 1017	DRAWING NUMBER: CD101	SHEET: E